

REVISIONS:

DRAWN BY: TRT

DESIGNED BY: DA

CHECKED BY: DA



427 Columbia Road
Hanover, MA 02339
781-826-9200

40 Court Street, Suite 2A
Plymouth, MA 02360
508-746-6060

Marine Division:
26 Union Street
Plymouth, MA 02360
508-746-6060

687 Main Street
Norwell, MA 02061
781-659-8187

448 N. Falmouth Highway
North Falmouth, MA 02556
508-563-2183

PROJECT #: 11-046.4

NEW AMUSEMENT RIDE EXHIBIT PLAN

579 & 637 WASHINGTON STREET
ASSESSOR'S MAP 39 LOT 10 & 11
HANOVER MASSACHUSETTS


CLIENT:
STARLAND HOLDINGS LLC
637 WASHINGTON STREET
HANOVER, MA 02339

DRAWING TITLE:
NEW AMUSEMENT RIDE EXHIBIT PLAN


DATE:
MARCH 13, 2024

SHEET 1 of 1
© Merrill Corporation

*SAFETY ENVELOPE

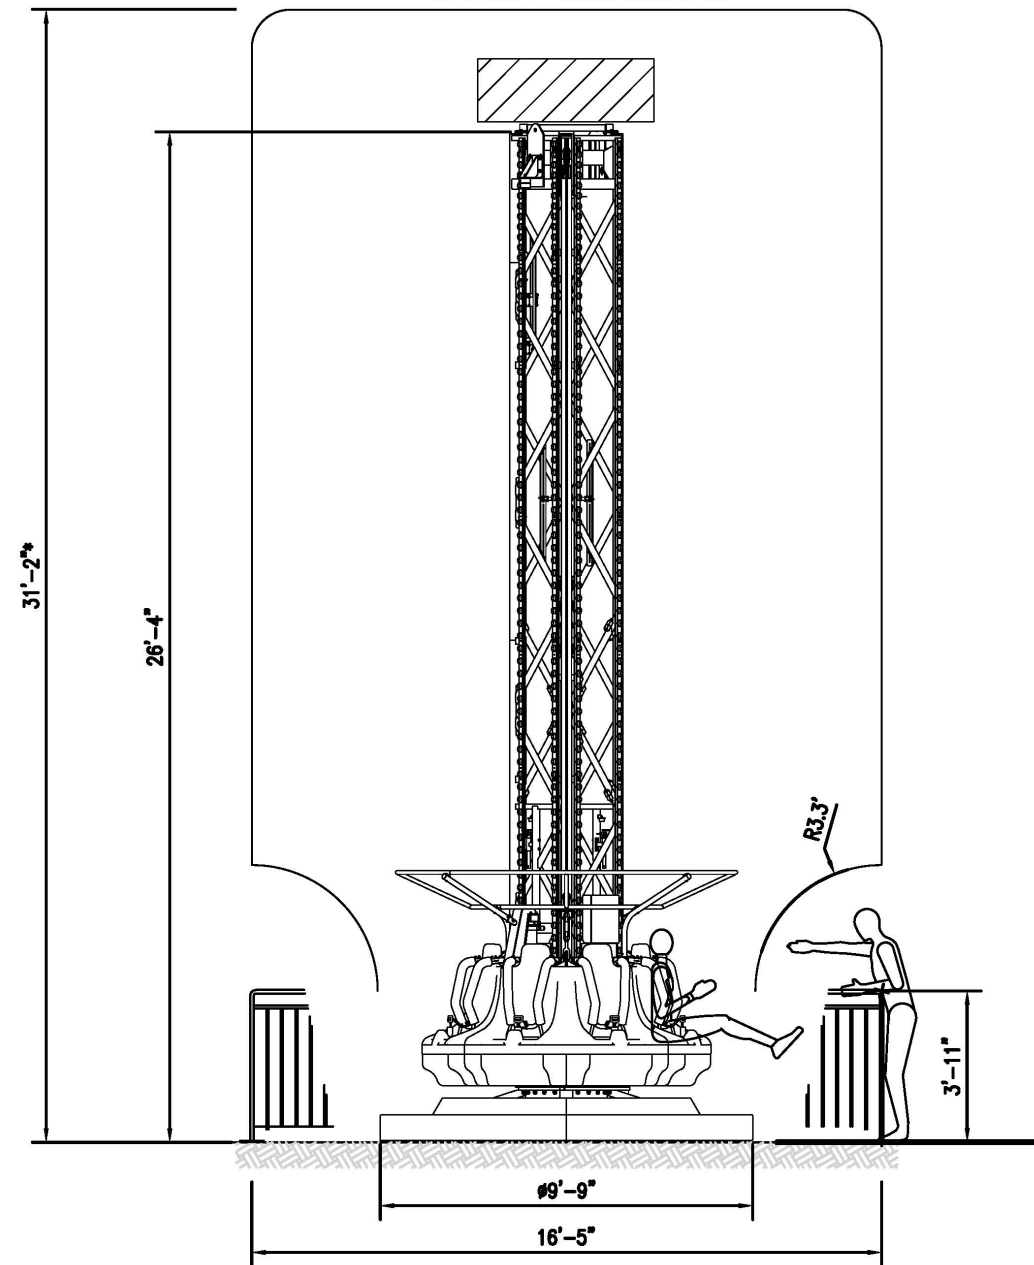



AIR TOWER (8 SEATS)
(NOT TO SCALE)

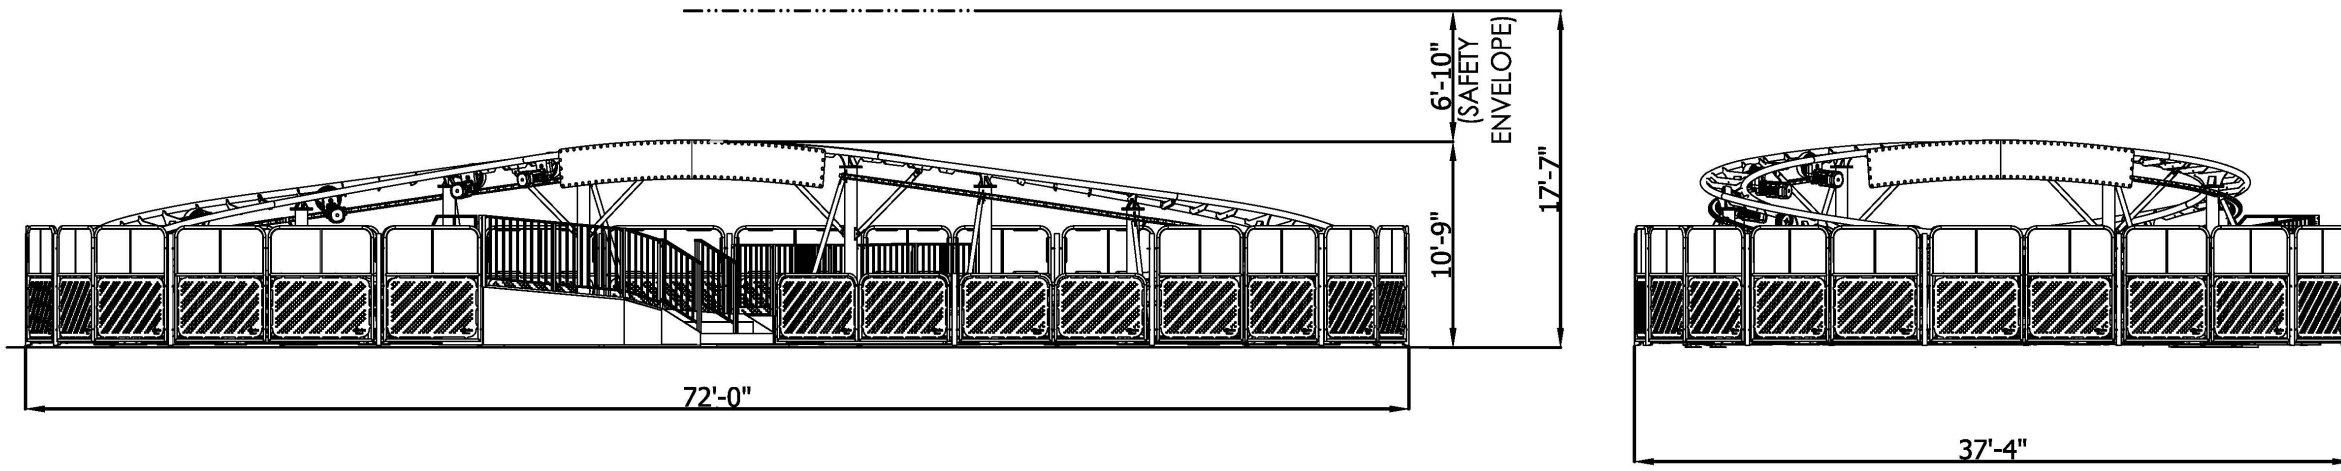

SPINNING COASTER 2.0 ELEVATIONS
(NOT TO SCALE)

NOTE:

1. ALL CONDUIT TO RIDE SHALL BE STUBBED UP 12" IN FROM RIGHT SIDE OF TOWER + COASTER BASE. (SEE PLANS BY VISTA INTERNATIONAL FOR MORE DETAIL)
2. ALL LIGHTING SHALL BE LOW LEVEL AND SHALL FACE THE BUILDING OR WASHINGTON STREET.
3. ALL UTILITY CONNECTION SHALL BE FROM EXISTING BUILDING (BY OTHERS). ANY SAWCUTTING OF PAVEMENT SHALL BE DONE IN A NEAT LINE & REPLACED WITH FULL DEPTH CONSTRUCTION.

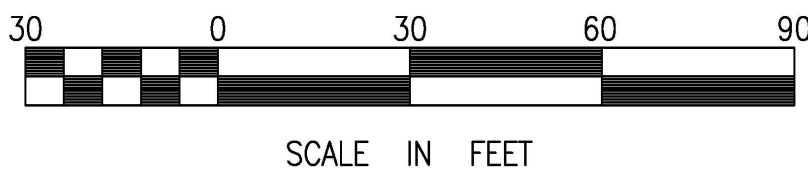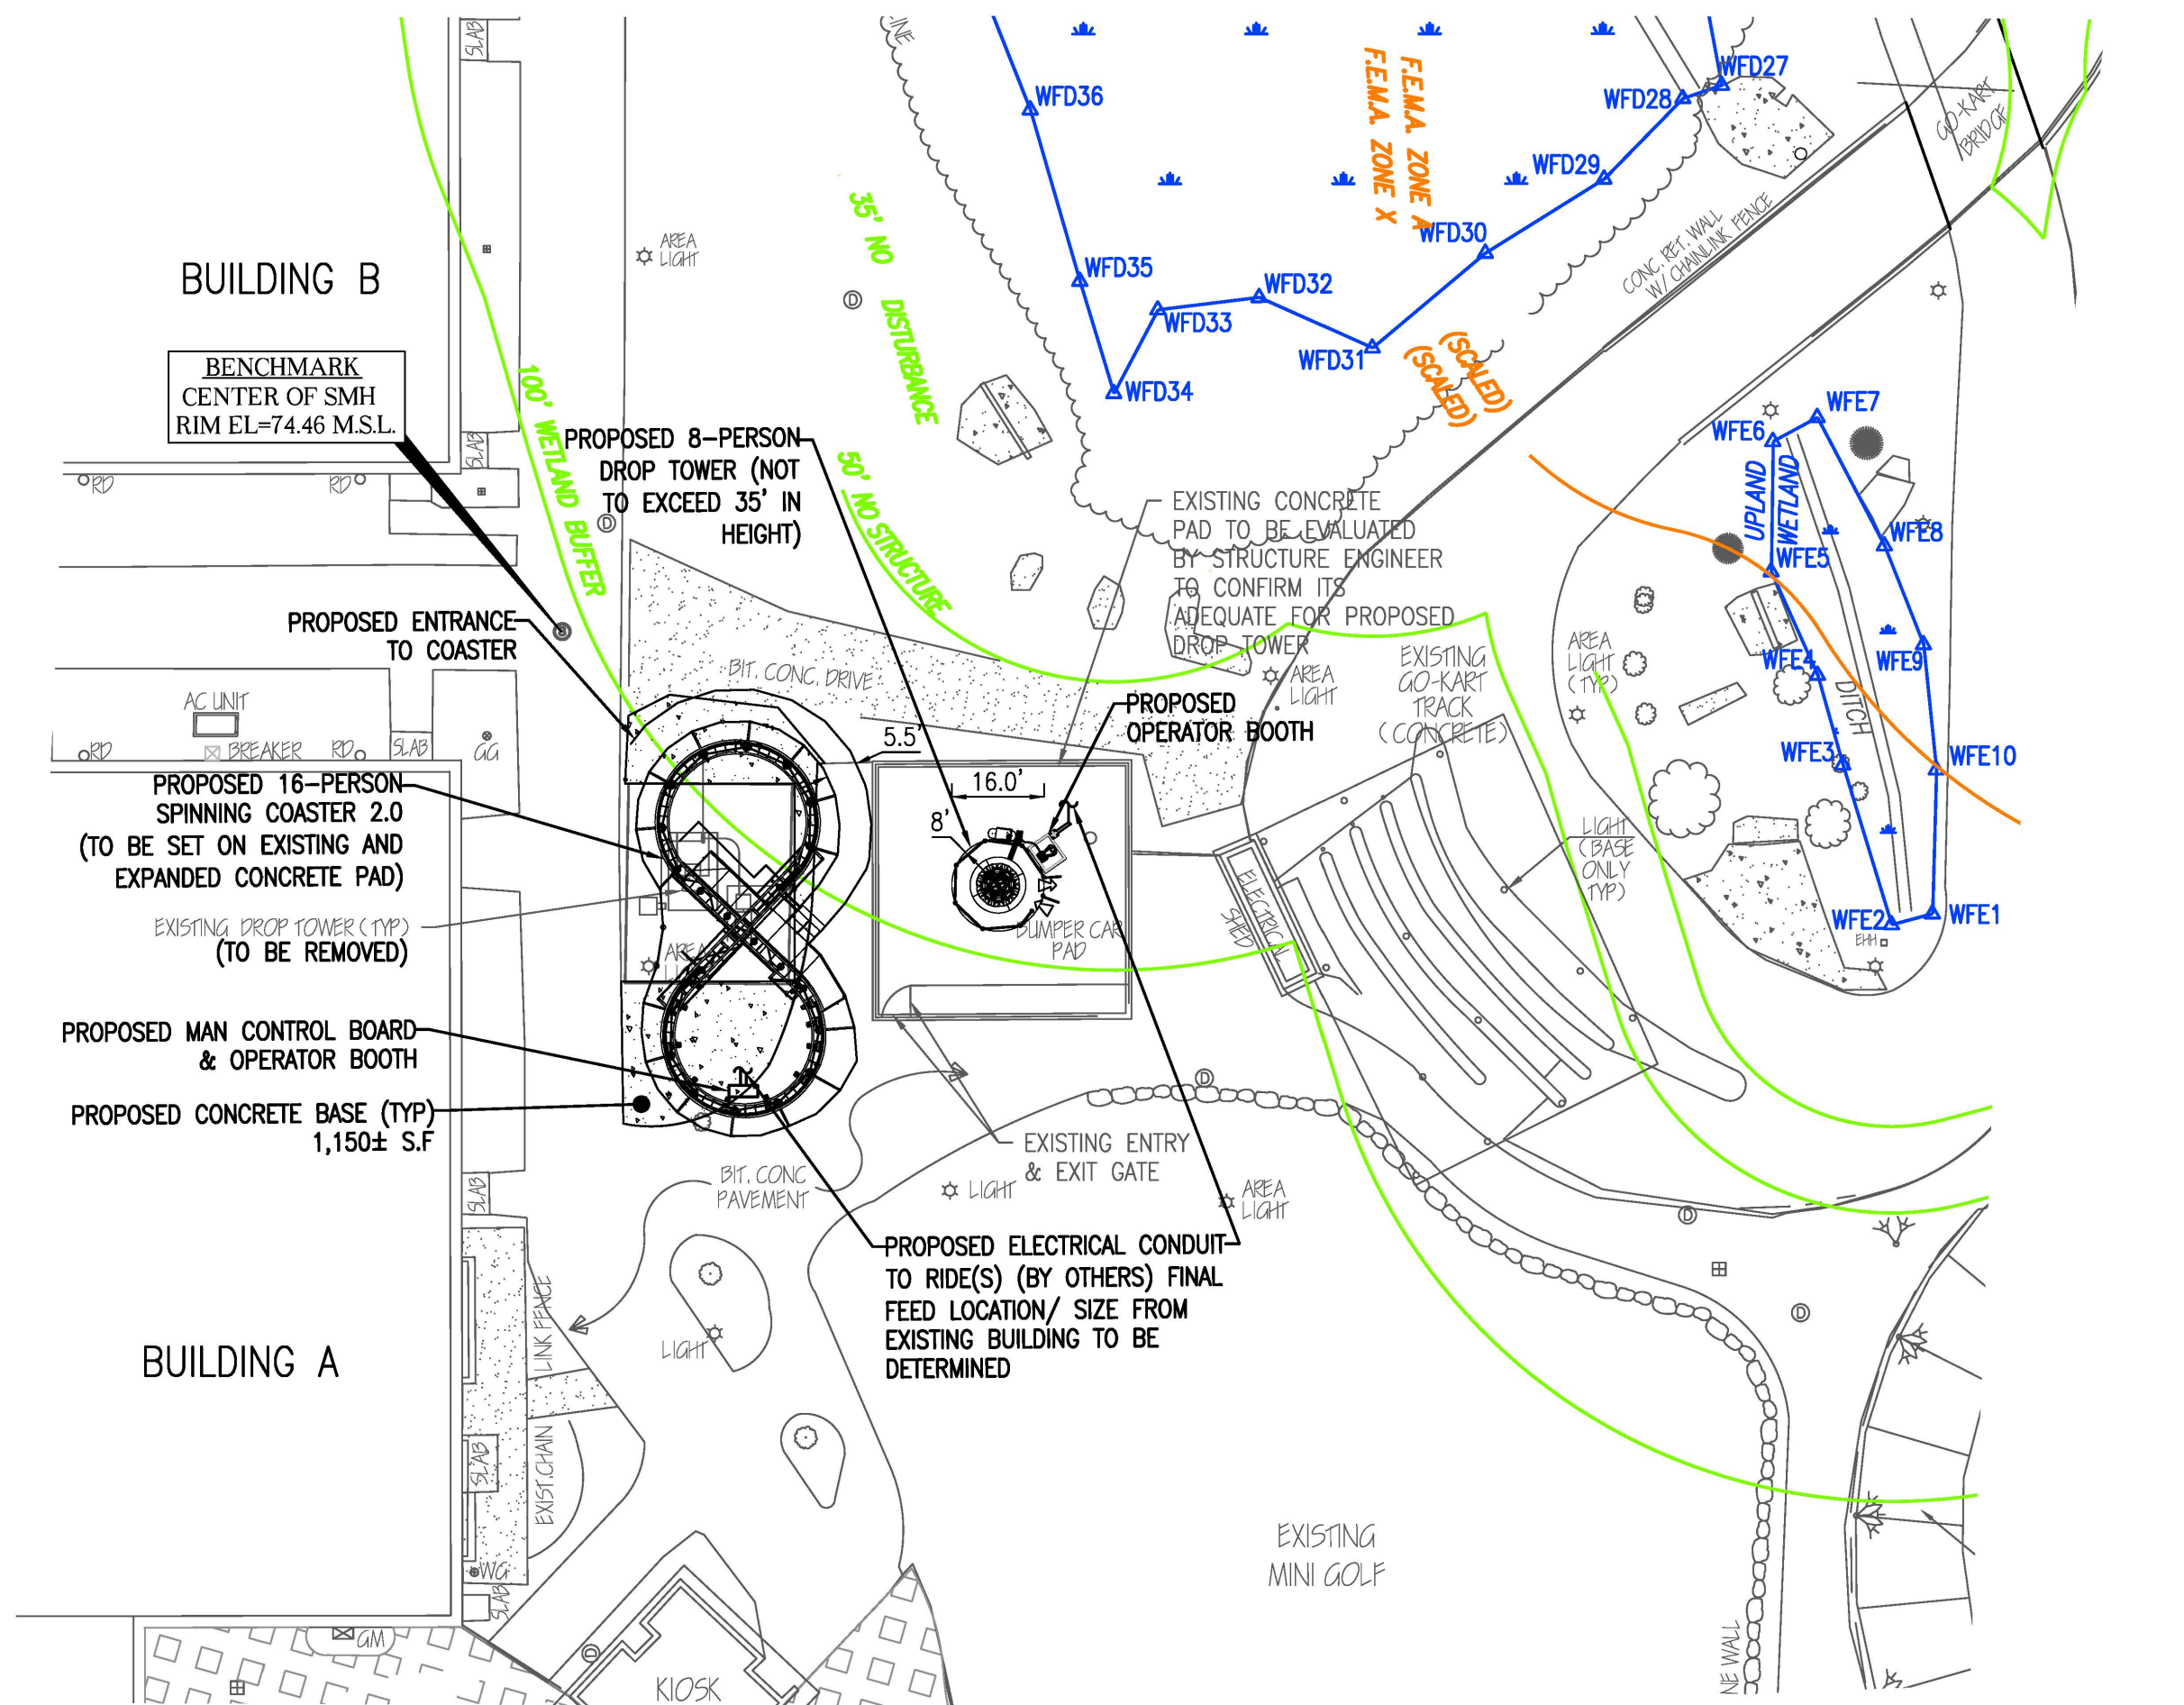

COPYRIGHT (C) BY MERRILL CORPORATION. ALL RIGHTS RESERVED. THIS DRAWING IS THE PROPERTY OF MERRILL CORPORATION AND IS NOT TO BE REPRODUCED OR TRANSMITTED IN ANY FORM OR BY ANY MEANS, ELECTRONIC, MECHANICAL, PHOTOCOPYING, RECORDING OR OTHERWISE, WITHOUT THE EXPRESS WRITTEN CONSENT OF MERRILL CORPORATION. MERRILL CORPORATION SHALL BE RESPONSIBLE FOR THE ACCURACY OF THE INFORMATION PROVIDED HEREON. THE USER ASSUMES ALL LIABILITY FOR ANY DAMAGE, INCLUDING REPUTATIONAL DAMAGE, ARISING FROM THE USE OF THIS DRAWING.